



N/F
FRIENDSHIP SPRINGS VILLAGE, LLC
DEED BOOK 686, PAGE 38
ZONED GC

N/F
FORUM AT CHATEAU, LLC
DEED BOOK 384, PAGE 86
ZONED GC


N/F
FORUM AT CHATEAU
DEED BOOK 384, PAGE
ZONED GC

VALVOLINE INSTANT OIL CHANGE
FRIENDSHIP ROAD
FLOWERY BRANCH, GA 30542



Date	
Revised	
No.	

Project No.	
Scale	AS NOTED
Drawn	VIOC
Checked	VIOC
Date	12.13.19
Drawing Title	CONCEPTUAL SITE PLAN
Drawing No.	CSP-1

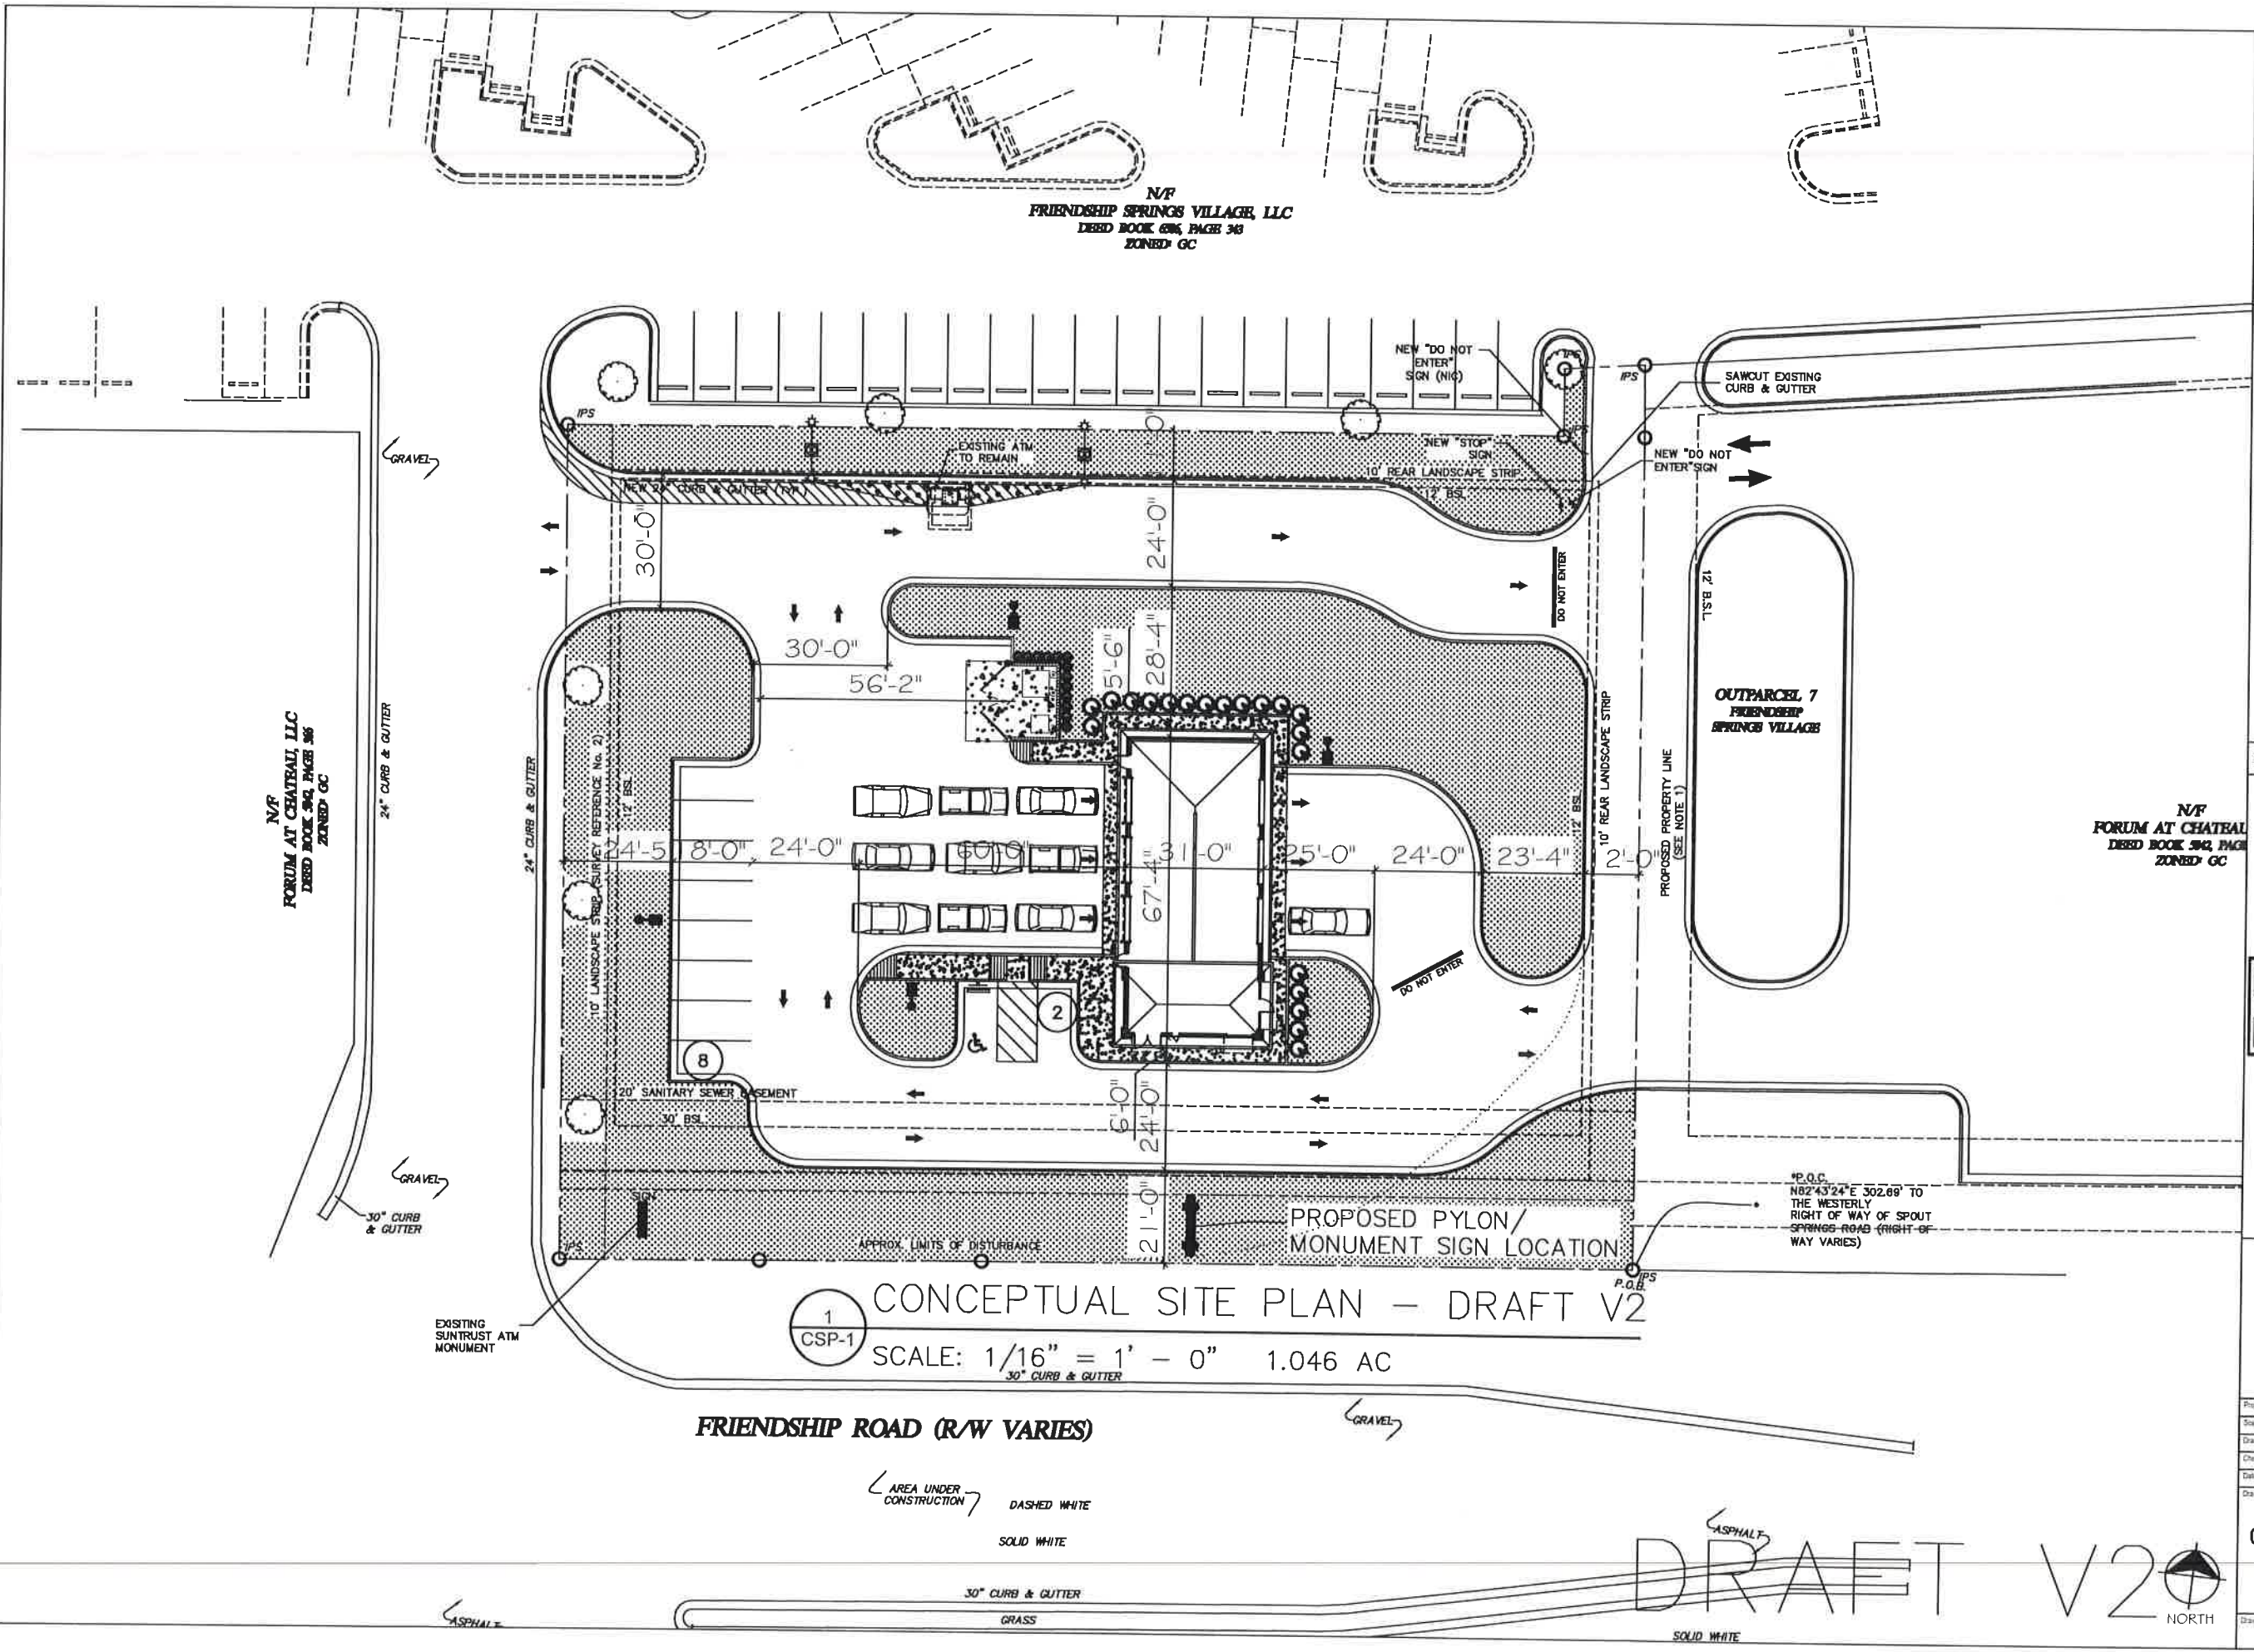

DRAFT V2 NORTH

R:\0 Temp\Site\Ground\up\ALL SITE\GEORGIAGA-Flowery Branch Friendship Road\17 Plans\1 Draft\1 Friendship Road Flowery Branch GA CSP-2, A37893