
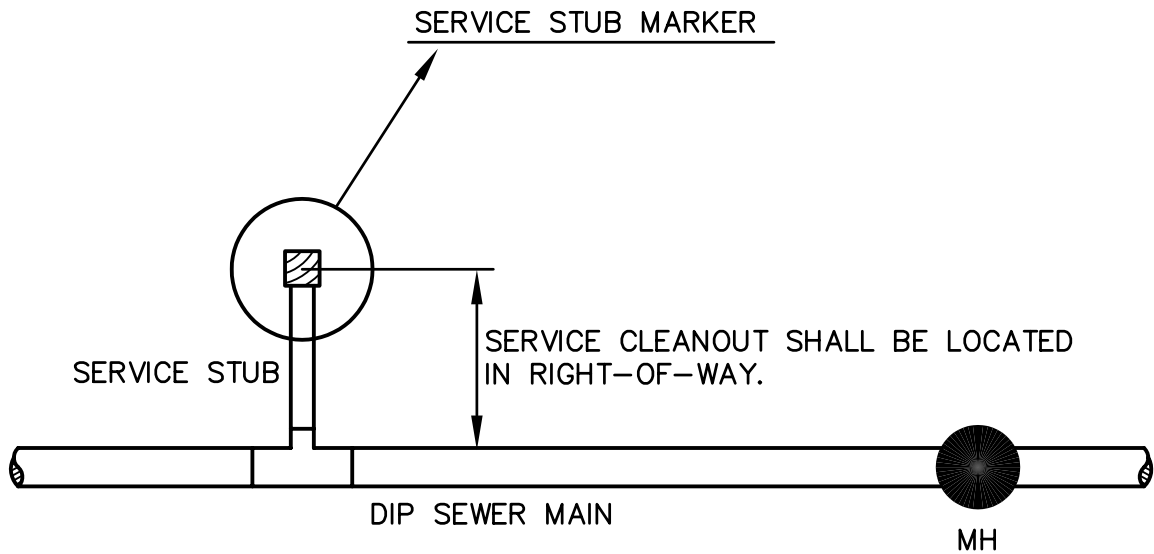


NOTE:  
 SERVICE STUB MARKERS SHALL  
 BE BURIED TO THE BOTTOM OF  
 THE DITCH WITH 6' REMAINING  
 TO TOP OF GROUND.

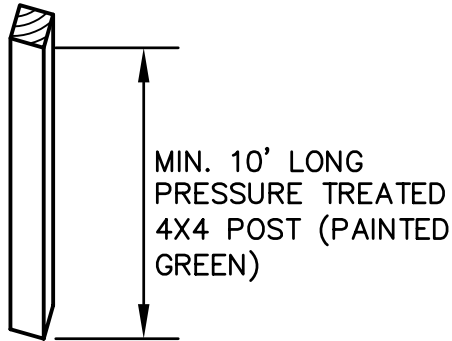

**TOWN OF BRASELTON WATER & SEWER DEPARTMENTS**

JOB TITLE  STANDARD DETAIL	SHEET TITLE  <b>SERVICE STUB MARKER DETAIL</b>	DRN. BY: EMI	REV. NO.	BY	DATE
		CKD BY:			
		APPD. BY:			
		DATE: SEP. 2004			
		DETAIL No. S-19	FILE No. 03033\S-19.dwg	SCALE: N.T.S.	