

April 6, 2021

ADDENDUM TO ADVERTISED CONTRACT


PROJECT NAME: TOWN OF BRASELTON 2021 LMIG ASPHALT RESURFACING PROJECT
PROJECT NUMBER: RFB #2021LMIG
CITY: TOWN OF BRASELTON
AMENDMENT NUMBER: 2
LETTING DATE: APRIL 9, 2021

THE FOLLOWING CHANGES ARE HEREBY MADE TO THIS CONTRACT. THE BIDDER IS RESPONSIBLE FOR MAKING ANY NECESSARY CHANGES IN INK IN THE PROPOSAL. BIDDER SHALL ACKNOWLEDGE THIS AMENDMENT BY CHECKING THE APPROPRIATE SPACE ON THE AMENDMENT CERTIFICATION PAGE.

.....

QUESTIONS/CLARIFICATIONS

1. See attached clarification of Typical Section for Mulberry Park Drive & Park Bend Drive

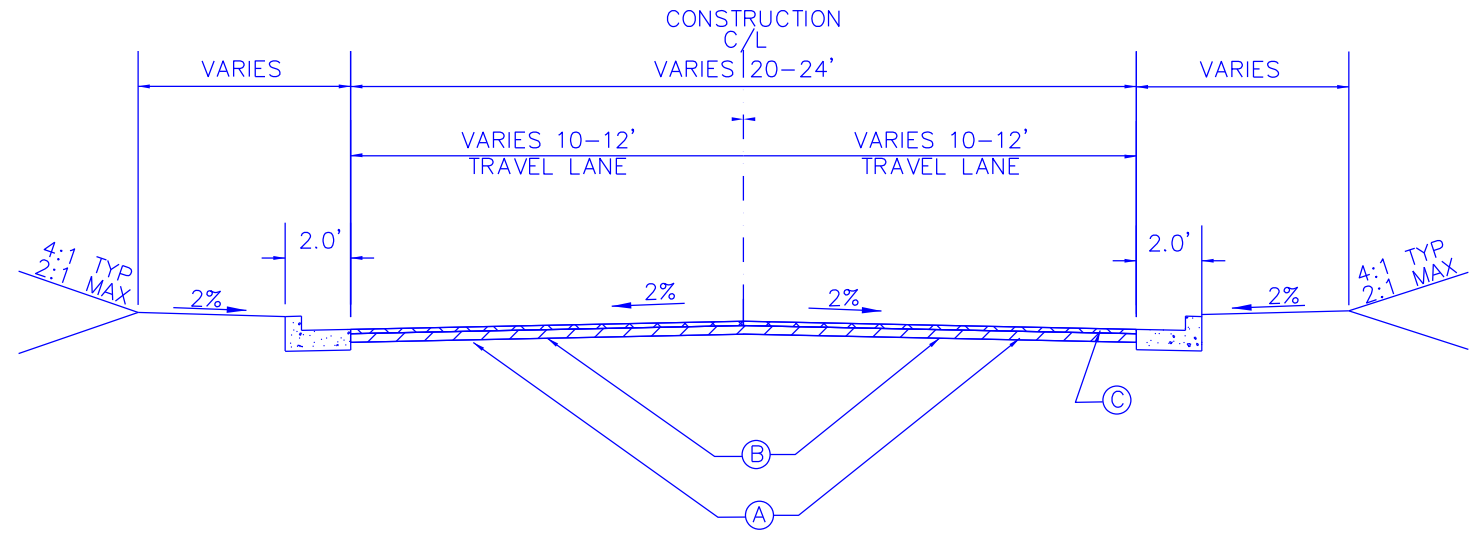

TYPICAL SECTION

Mulberry Park Drive
 Park Bend Dr

- A. MILL ASPH CONC, 3" DEPTH
- B. 220 LB/SY RECYCLED ASPHALT CONCRETE 19 MM SUPERPAVE OVERLAY
- C. 135 LB/SY RECYCLED ASPHALT CONCRETE 9.5 MM SUPERPAVE OVERLAY

REVISIONS

NO.	DATE	DESCRIPTION

TYPICAL SECTIONS
 FOR:
 2021 LMIG
 TOWN OF BRASELTON