


6"x12" ALUMINUM
SIGN SHALL BE
MOUNTED ON
FENCE GATE AS
SHOWN

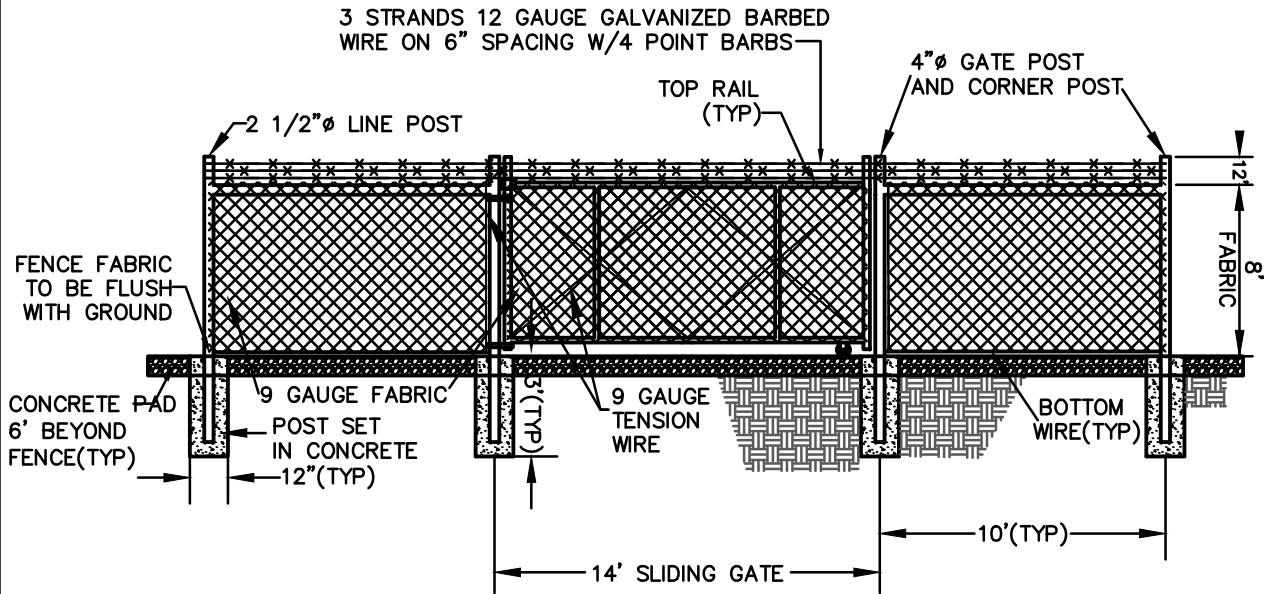

NOTES:

1. PVC FENCE SLATS MAY BE REQUIRED AT SOME LOCATIONS AND AT THE DEVELOPERS OPTION AT OTHERS OR AS REQUIRED BY TOWN.
2. 7 GAUGE TENSION WIRES ARE REQUIRED AT THE TOP AND BOTTOM OF THE FENCE.
3. CONTRACTOR/DEVELOPER SHALL FURNISH GATE LOCK AND TWO KEYS – MASTER KEYED TO TOWN'S SYSTEM.
4. SLIDING GATES ON ROLLERS REQUIRED.
5. FENCE FINSH SHALL BE COATED WITH BLACK VINYL.
6. SIGN SHALL BE MOUNTED ON GATE STATING "NO TRESPASSING, TOWN OF BRASELTON SEWER DEPARTMENT STAFF ONLY. CALL 678-283-0437."

TOWN OF BRASELTON WATER & SEWER DEPARTMENTS

JOB TITLE STANDARD DETAIL	SHEET TITLE CHAIN LINK FENCE & GATE DETAIL	DRN. BY: EMI	REV. NO.	BY	DATE
		CKD BY:	A	EMI	6/1/18
		APPD. BY:			
		DATE: SEP. 2004			
		DETAIL No. PS-6	FILE No. 03033\PS-6.dwg	SCALE: N.T.S.	