


SAW-CUT LOCATION  
 LETTER "V" ADJACENT TO REUSE VALVE-SPRAY PAINTED PURPLE  
 LETTER "R" OVER REUSE SERVICE- SPRAY PAINTED PURPLE

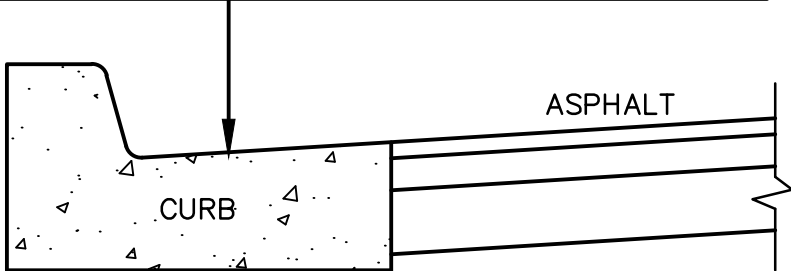

**NOTE:**

1. BEFORE ANY WATER LINE IS INSTALLED, THE ENTIRE WIDTH OF THE R/W SHALL BE ROUGH GRADED AND ALL CONCRETE CURBING INSTALLED AT GRADES.
2. ALL REUSE WATERLINES SHALL BE INSTALLED AT A MINIMUM 4- FEET BELOW THE ELEVATION OF THE FINISHED GRADE.

**TOWN OF BRASELTON WATER & SEWER DEPARTMENTS**

JOB TITLE  STANDARD DETAIL	SHEET TITLE  <b>SAW CUT IN CURB</b>	DRN. BY: EMI	REV. NO.	BY	DATE
		CKD BY:	A	EMI	1/23/19
		APPD. BY:			
		DATE: JUNE 2018			
		DETAIL No. R-5	FILE No. 03033\R-5.dwg	SCALE: N.T.S.	