
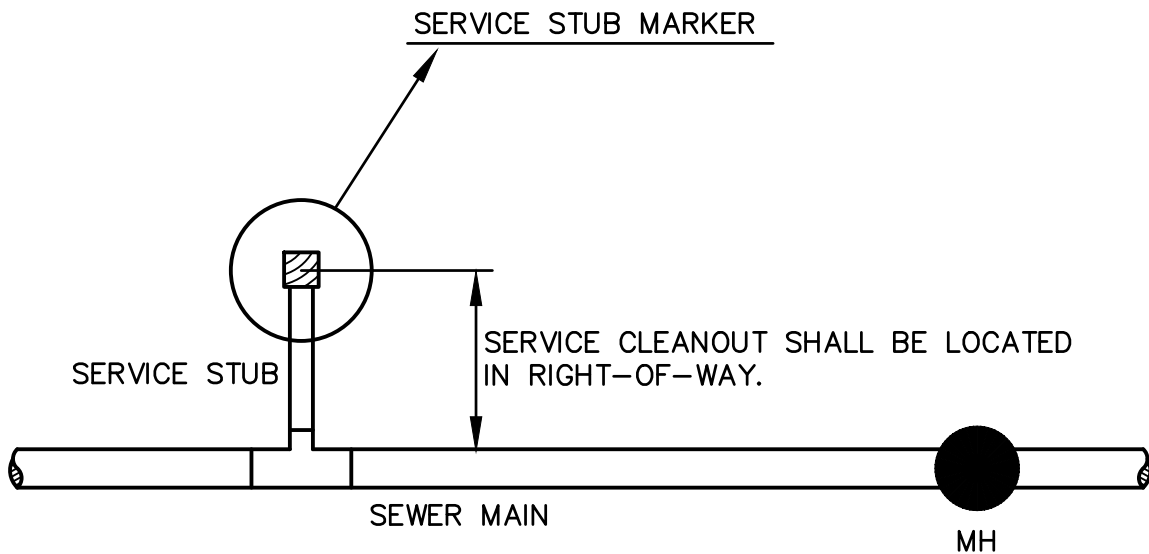


NOTE:
 SERVICE STUB MARKERS SHALL
 BE BURIED TO THE BOTTOM OF
 THE DITCH WITH 6' REMAINING
 TO TOP OF GROUND.

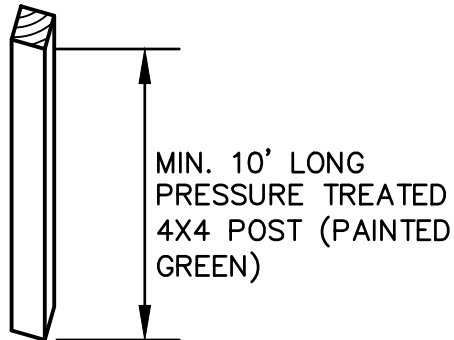

TOWN OF BRASELTON WATER & SEWER DEPARTMENTS

JOB TITLE STANDARD DETAIL	SHEET TITLE SERVICE STUB MARKER DETAIL	DRN. BY: EMI	REV. NO.	BY	DATE
		CKD BY:	A	EMI	1/9/09
		APPD. BY:			
		DATE: SEP. 2004			
		DETAIL No. S-19	FILE No. 03033\S-19.dwg	SCALE: N.T.S.	