


SAW-CUT LOCATION
 LETTER "L" OVER SEWER LATERAL—SPRAY PAINTED GREEN
 LETTER "W" OVER WATER SERVICE—SPRAY PAINTED BLUE
 LETTER "V" ADJACENT TO WATER VALVE—SPRAY PAINTED BLUE

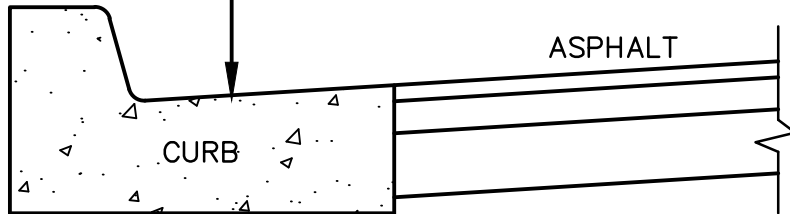

NOTE:

1. BEFORE ANY WATER LINE IS INSTALLED, THE ENTIRE WIDTH OF THE R/W SHALL BE ROUGH GRADED AND ALL CONCRETE CURBING INSTALLED AT GRADES.
2. ALL WATERLINES AND SEWER FORCEMAINS SHALL BE INSTALLED AT A MINIMUM 4- FEET BELOW THE ELEVATION OF THE FINISHED GRADE.

TOWN OF BRASELTON WATER & SEWER DEPARTMENTS

JOB TITLE STANDARD DETAIL	SHEET TITLE SAW CUT IN CURB	DRN. BY: EMI	REV. NO.	BY	DATE
		CKD BY:	A	EMI	01/21/19
		APPD. BY:			
		DATE: JANUARY 2009			
		DETAIL No. W-5	FILE No. 03033\W-5.dwg	SCALE: N.T.S.	