

TOWN OF BRASELTON

DESIGNATION: BCP 8

POSITION: 34 06 29.74197 (LAT.) 83 51 37.23949 (LON.)
312.1634 (METRIC HEIGHT)


ORTHO HEIGHT: 1024.1562 FEET GPS OBS

SPC GA WEST

NORTH
1494595.4333

EAST
2389302.3015

SCALE
-96.9749

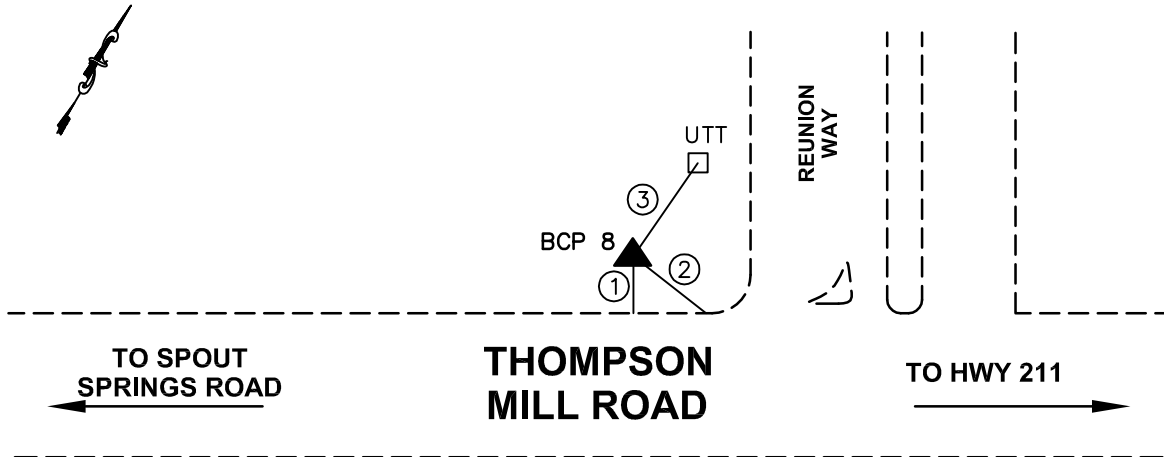

- | | |
|---|---------|
| ① | EP 8' |
| ② | BC 13' |
| ③ | UTT 16' |

DETAIL DESCRIPTION: LOCATED AT ENTRANCE OF REUNION WAY OFF OF THOMPSON MILL ROAD.

TOWN OF BRASELTON WATER & SEWER DEPARTMENTS

JOB TITLE STANDARD DETAIL	SHEET TITLE BCP 8	DRN. BY: EMI	REV. NO.	BY	DATE
		CKD BY:			
		APPD. BY:			
		DATE: AUGUST 2006			
		DETAIL No. SRV-9	FILE No. 03033\SRV-9.dwg	SCALE: N.T.S.	