




VICINITY MAP
N.T.S.

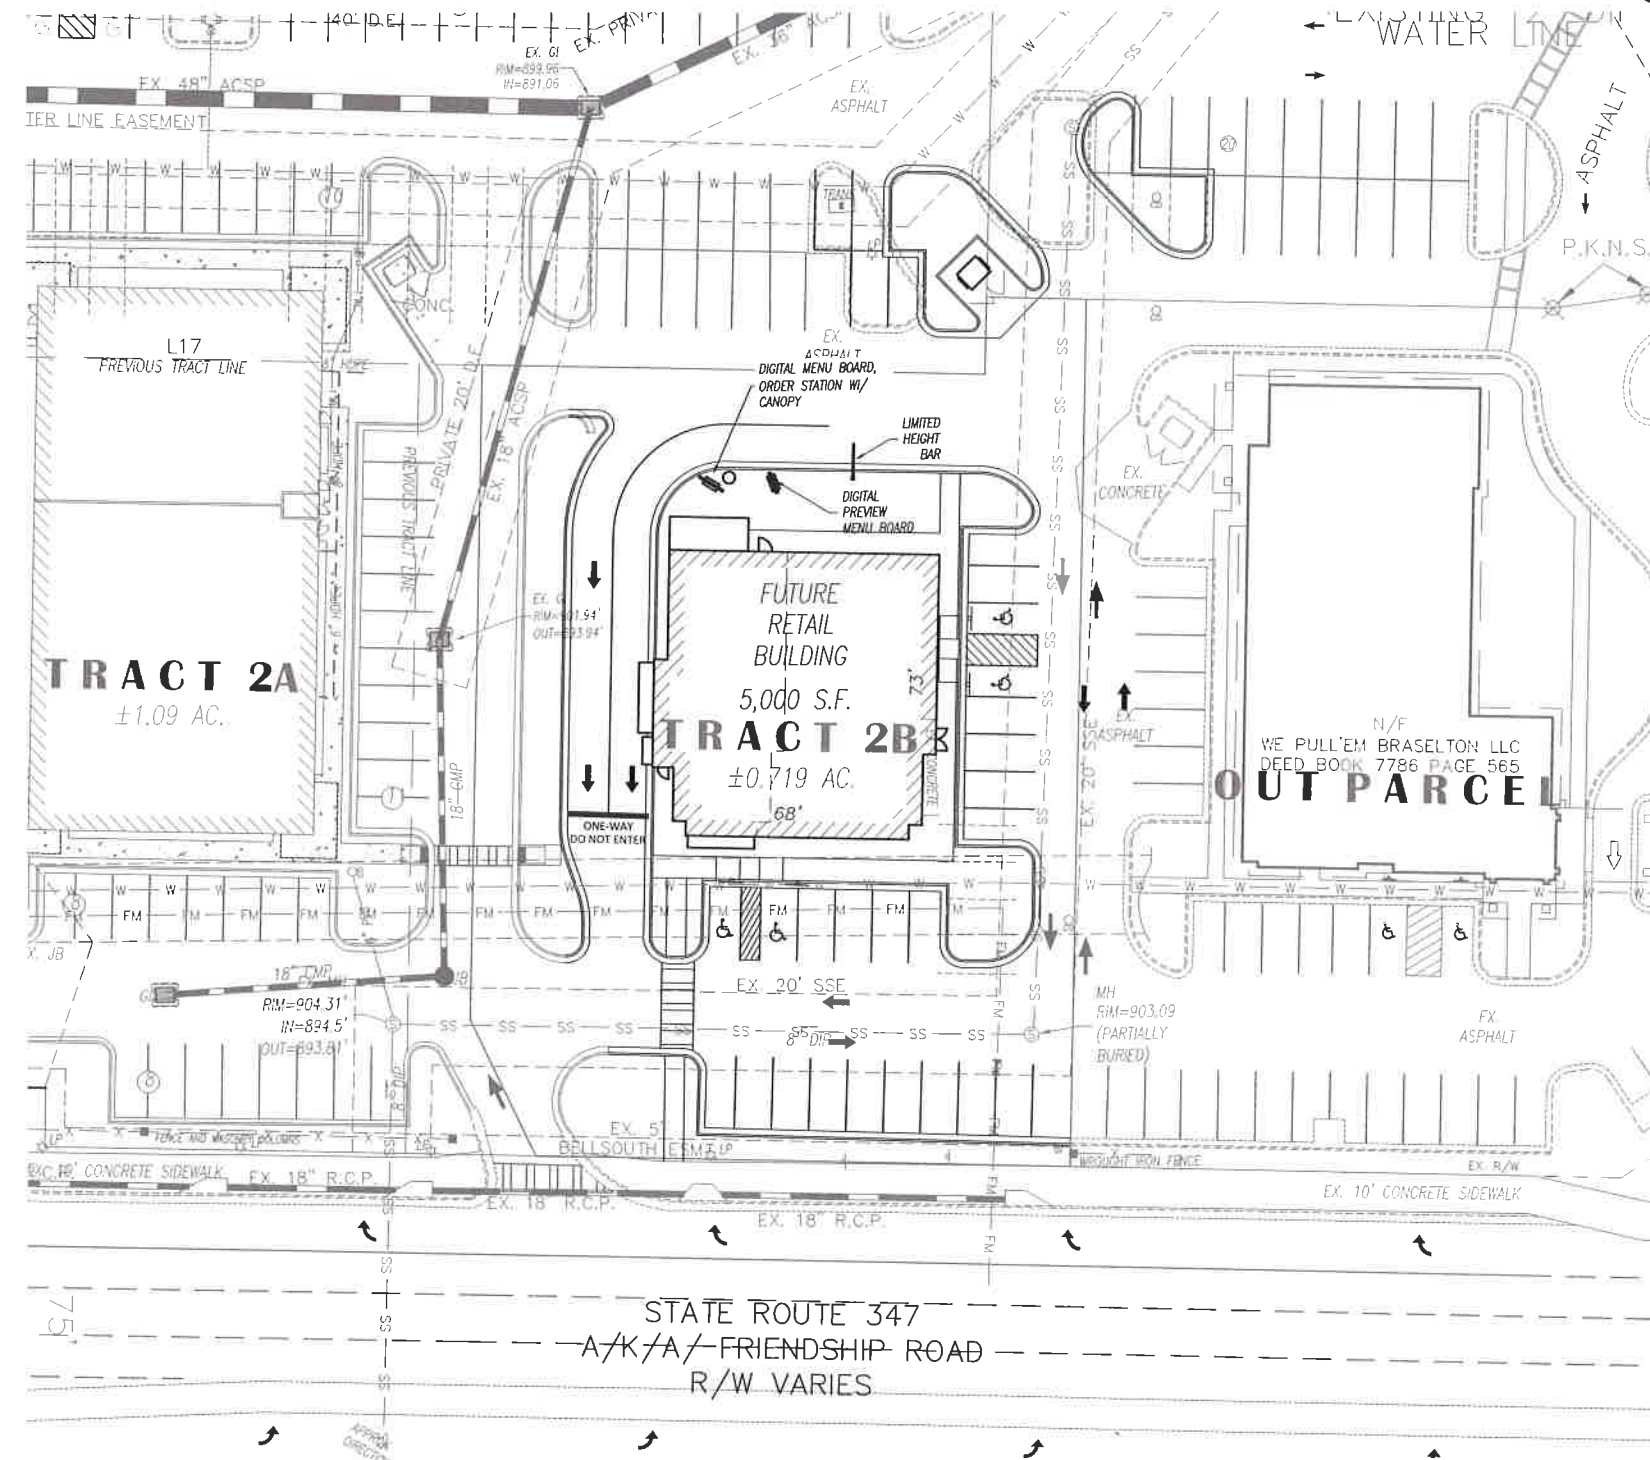




dpe
 Development Planning
 & Engineering, Inc.
*civil · sanitary · transportation
 survey*

5074 BRISTOL INDUSTRIAL WAY
 SUITE A
 BUFORD, GEORGIA 30518
 (770) 271-2868
 www.dpengr.com

CONCEPTUAL LAYOUT

TRACT 2B
 1217 FRIENDSHIP ROAD
 TOWN OF BRASELTON
 HALL COUNTY, GEORGIA

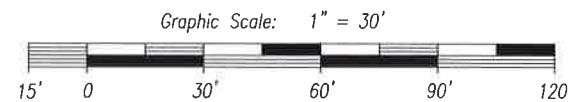

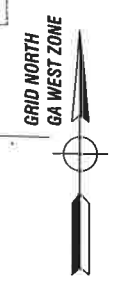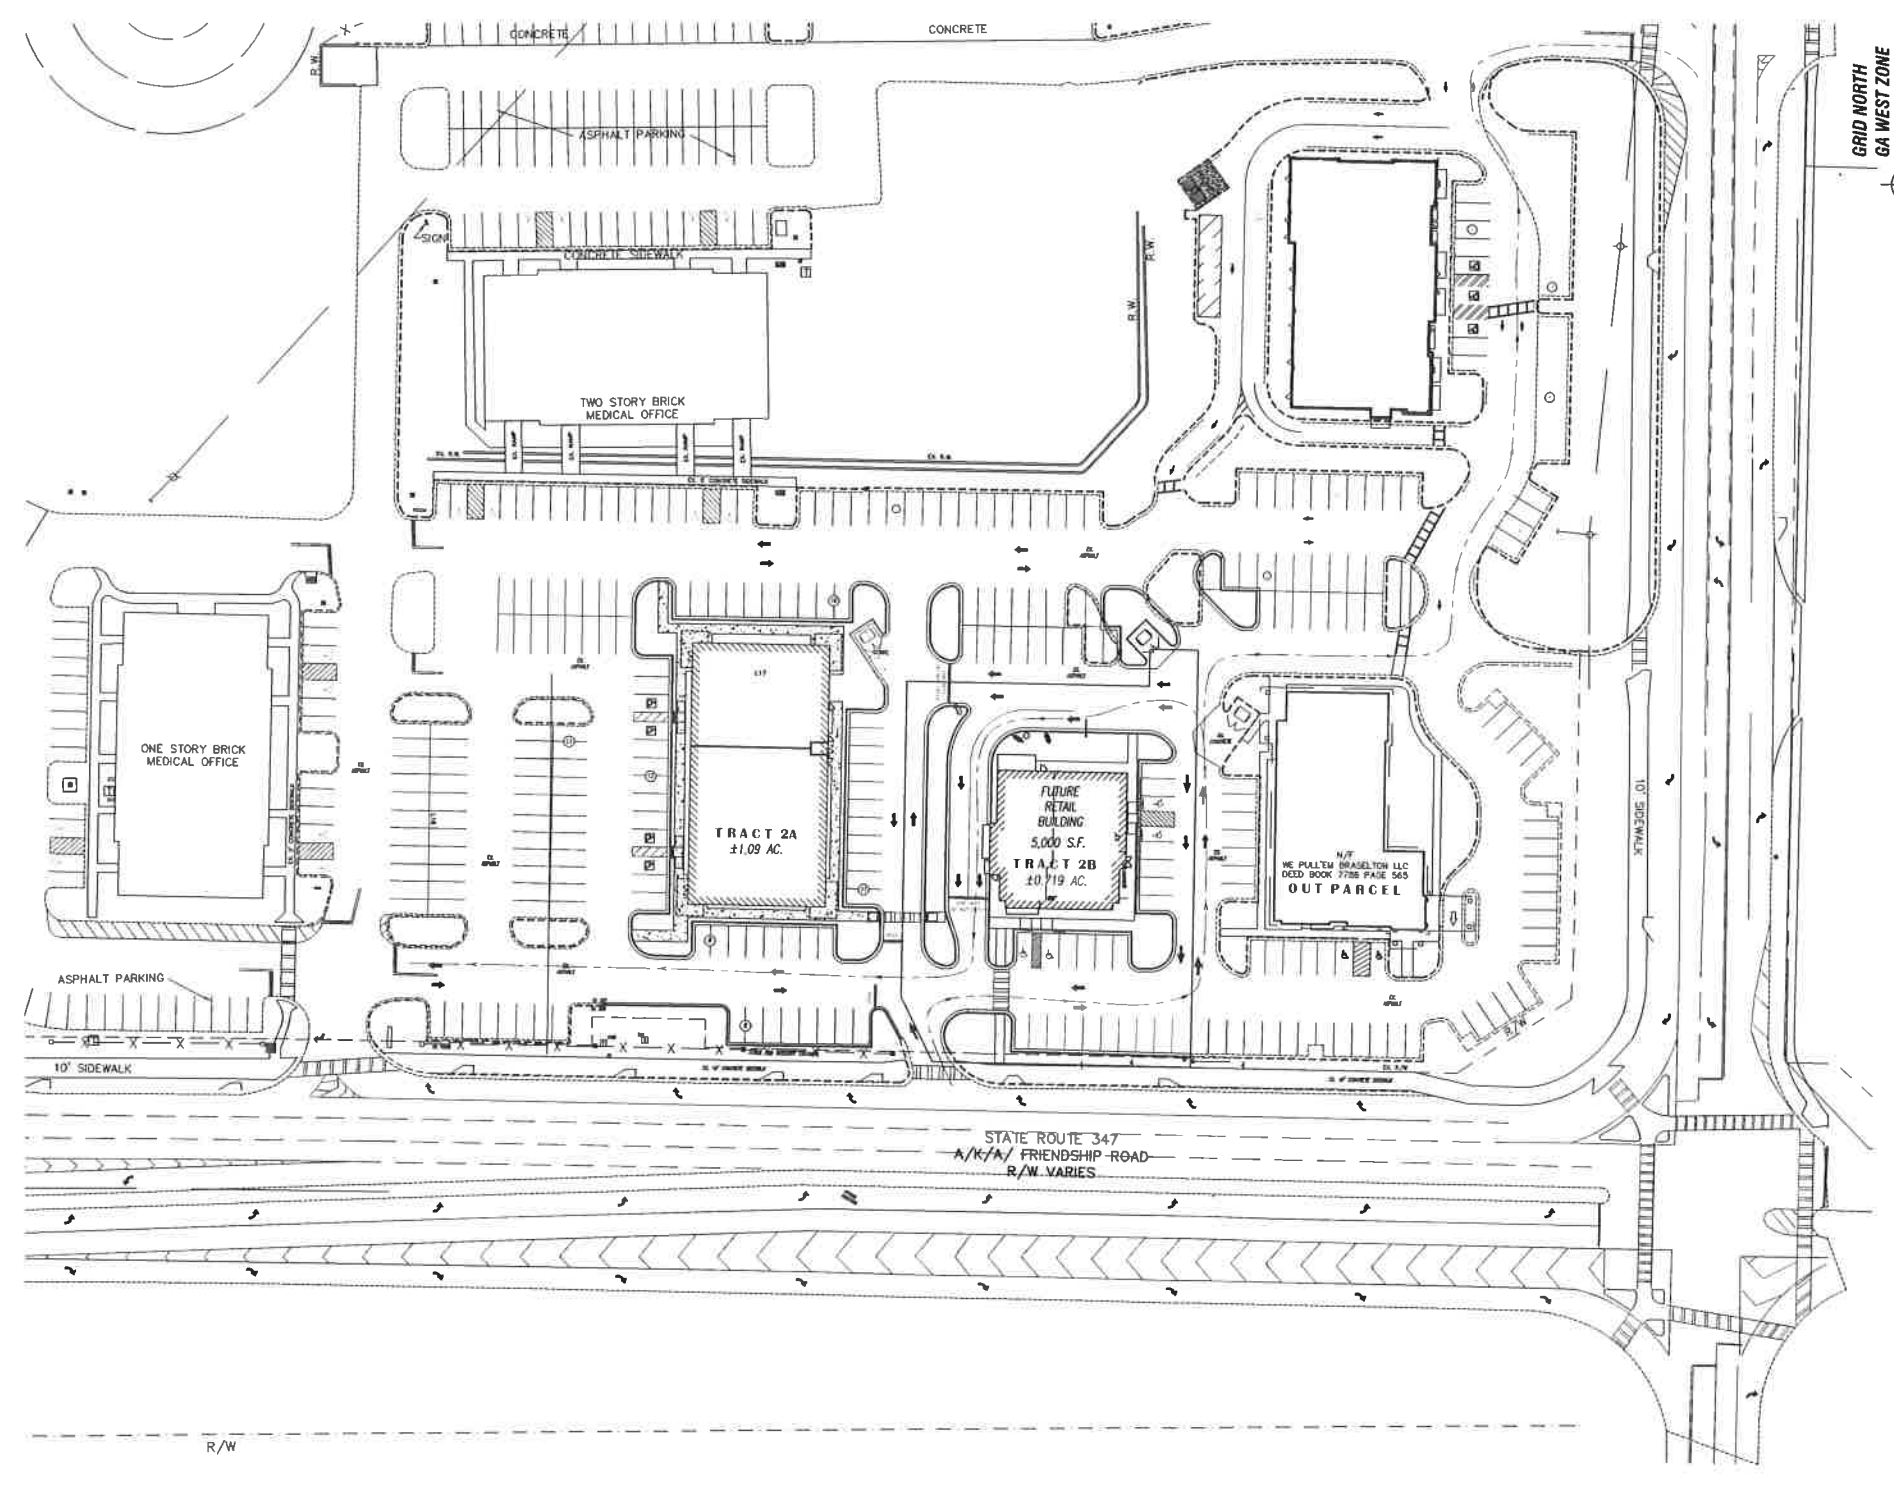

dpe
 Development Planning
 & Engineering, Inc.
*civil · sanitary · transportation
 survey*

5074 BRISTOL INDUSTRIAL WAY
 SUITE A
 BUFORD, GEORGIA 30518
 (770) 271-2868
 www.dpengr.com

MATER SITE LAYOUT

TRACT 2B
 1217 FRIENDSHIP ROAD
 TOWN OF BRASELTON
 HALL COUNTY, GEORGIA

